



...BANDRA
MORE

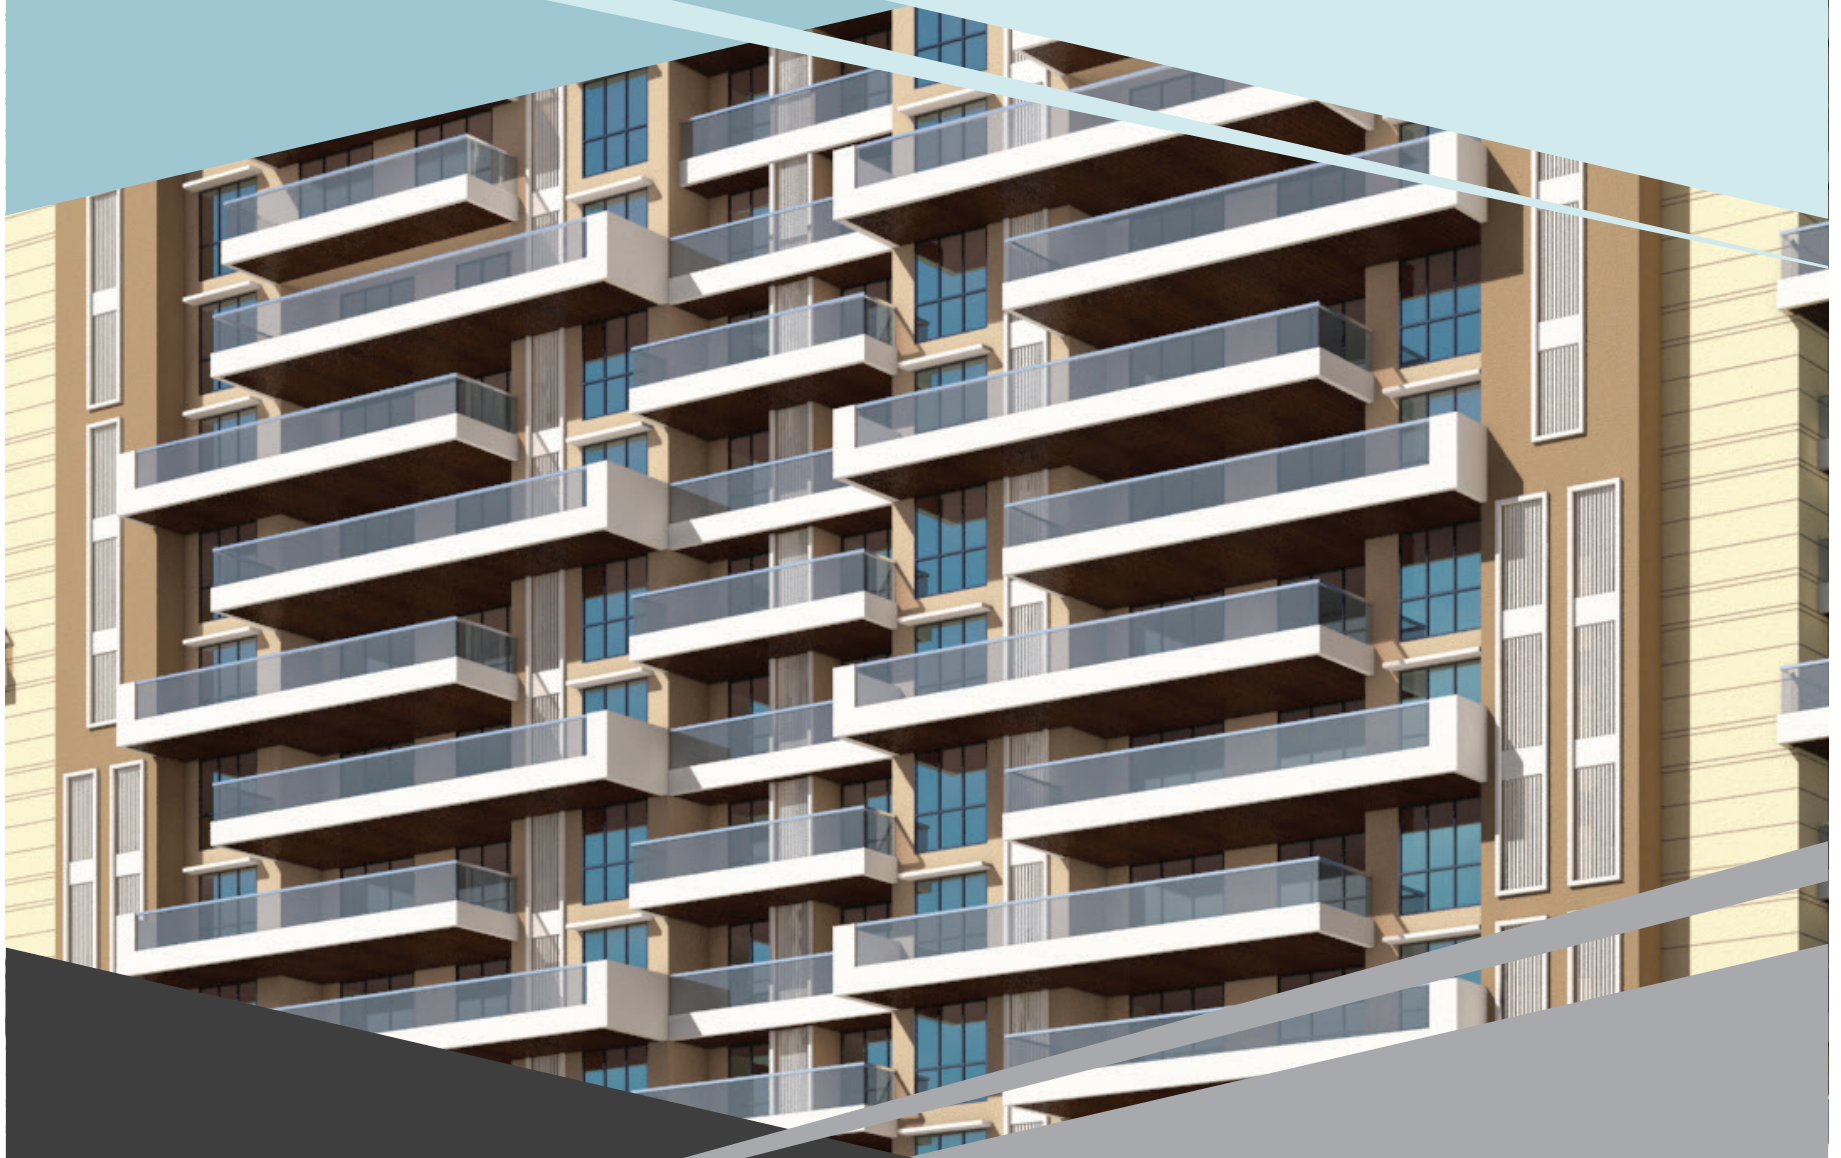

HUBTOWN
SUNSTONE

2 BHK | 3 BHK APARTMENTS





Welcome to Hubtown Sunstone
a 21 storey building, built for those who are
always looking for more.

You can choose from 2 and 3 BHK apartments
ranging from 60.12 sq.mts. to 108.18 sq.mts.

Amenities with more comfort and convenience.

A neighbourhood with more to
look at and do.

An environment with more freshness.

Welcome to living with more.





...bandra
more luxury




Walk through your lavish double height entrance lobby into your high speed elevators.

Sprawling living rooms that open out onto natural views and let in natural light.

A separate dining area that allows family and friends to get together for feasts and conversation.

A spacious kitchen, modern in form and function.

A lavish yet cosy bedroom with a private balcony on specific floors.









...bandra
more to do




THE CLUBHOUSE - WHERE LIFE COMES ALIVE

Wash off your cares, or bond with your neighbours with laps around the indoor pool with double-height above along with a Fresh Air System.

Stay prepared for whatever the world throws at you at the fully equipped fitness centre that has an integrated sound system. And a game zone in the clubhouse.

Soothe your body and mind at the steam room.







...bandra more security



Top-of-the-line fire detection, fire escape staircases and fire fighting methods and systems are in place so you and your loved ones can feel safe.

24 hour CCTV surveillance in the common areas, fire alarm and public address system

An alternate power supply system in common areas and elevators makes sure there are no lives interrupted during a power failure.

A seismic resistant structure with sprinkler systems and mechanical ventilation in the basement round off the advanced safety features.

...bandra surroundings with more

A magnificent view of the MIG Cricket Ground*
from the sun decks from specific flats/rooms only.


An entire city within your reach, with excellent
connectivity via the BKC, the Western Express Highway
and the Bandra-Worli sea link.

Major hospitals and renowned schools
just a stone's throw away.

And the MCA club almost in your backyard.



**Actual view not from all flats*

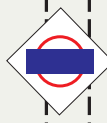

BANDRA STATION

BANDRA COURT

ONGC

TO ANDHERI

WESTERN EXPRESS HIGHWAY

TO WORLI SEA LINK

S.D. MANDIR ROAD

CHETNA COLLEGE

AMBEDKAR CHOWK

CINEMAX

HUBTOWN
SUNSTONE

MIG CLUB

MHADA

BKC ROAD

SION BANDRA LINK ROAD



HUBTOWN SUNSTONE

Site Address: Hubtown Sunstone, Next to MIG Cricket Club, Bandra (E), Mumbai 400 051.



MahaRERA Registration No: HUBTOWN SUNSTONE
WING A - P51800000183 | WING B - P51800000186
Available at website <https://maharera.mahaonline.gov.in>



MahaRERA No. A51800014926



022-62780900



enquiry@hubtown.co.in



www.hubtown.co.in

Disclaimer: Specifications and amenities mentioned in this brochure and promotional documents are only representational and informative and information, images and visuals, drawings plans or sketches shown in this promotional document are only an architect's impression and are only indicative of the envisaged development and the same are subject to approvals from local authorities. The Developer reserves rights to make additions, deletions, alterations or amendments as and when it deem fit and proper without any prior notice. No representation or warranty is made or intended as to the accuracy or completeness of information and no commitments are being given under this brochure/promotional document or as to its suitability or adequacy for any purpose or otherwise howsoever.

All dimensions mentioned in the drawings may vary/differ due to construction contingencies and site conditions. Actual product/ development and any other aspect may differ from what is portrayed herein. All layouts, plans, specifications, dimensions, designs, measurements and locations are indicative and not to scale and are subject to change as may be decided by the company or competent authority. Revision, alteration, modification, addition, deletion, substitution or recast, if any, may be necessary during construction.

The picture of the proposed Residential Flat/Unit and all furniture's, fixtures, items, electronic goods, amenities, landscaping, accessories etc. specified therein are only the purpose of show casing the Residential Flat/Unit and the Developer is not liable / required to provide any furniture, items, electronic goods amenities, accessories etc. as displayed in the pictures. The views shown in the picture are as presently available and they may vary over period of time. * Stock photograph only for indicative purpose only.

All intending purchaser/s are bound to inspect all plans and approvals and apprise themselves of all plans and approvals and other relevant information and nothing in this brochure or other documents is intended to substitute to the intending purchaser the actual plans and approvals obtained from time to time. The relationship between the Developer and the actual customers will be governed strictly by the agreements to be executed from time to time and not on the terms of this brochure or other promotional document.

This brochure is merely conceptual and is not a legal document. It cannot be treated as a part of the final purchase agreement/s that may be executed from time to time. All dimensions are approximate and subject to construction variances. Interior designing used in the flat/unit plan and images are only for representation purpose. The Developer reserves sale rights to amend architectural specifications during development stages.

The content of this published material is indicative and may/may not form part of the final project. All details and prices quoted are indicative and have been calculated on basic rate. The Developer/Management holds no responsibility for accuracy. This brochure is not a legal document and we reserve the right to change, amend and modify the contents and shall not be liable to any intending purchaser or any one for the changes/ alterations/ improvements so made.